


Exterior Pedestal Paver Detail W/I-Mullion

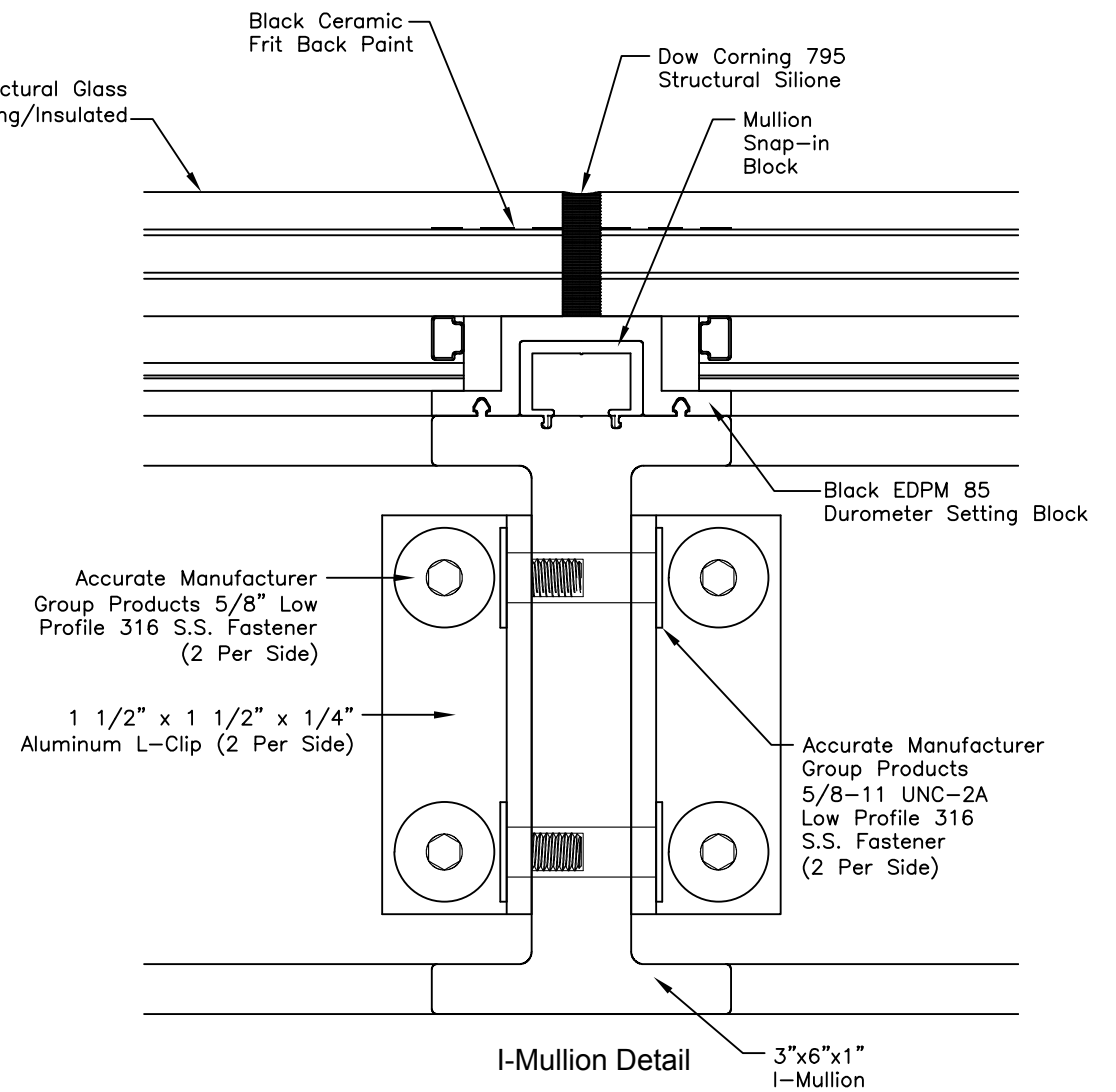

I-Mullion Detail



MULTIPLE PATENTS PENDING

Rev. No.	Date	Description
<b>MANUFACTURER</b> Glass Flooring Systems, Inc. 10 Leslie Court Whippany, NJ 07981		
Exterior Walkable Skylight Pedestal Detail		
SCALE: NTS ALL ELEVATIONS ARE VIEWED FROM EXTERIOR		
DRAWN JBW	DATE 1-21-16	DWG NO. 1002
SHEET 1 OF 1		