


Patent #'s
 US 9,874,018
 US 9,909,309
 US 9,920,532
 US 9,797,140
 US 9,777,531
 US 9,598,867
 US 9,441,378

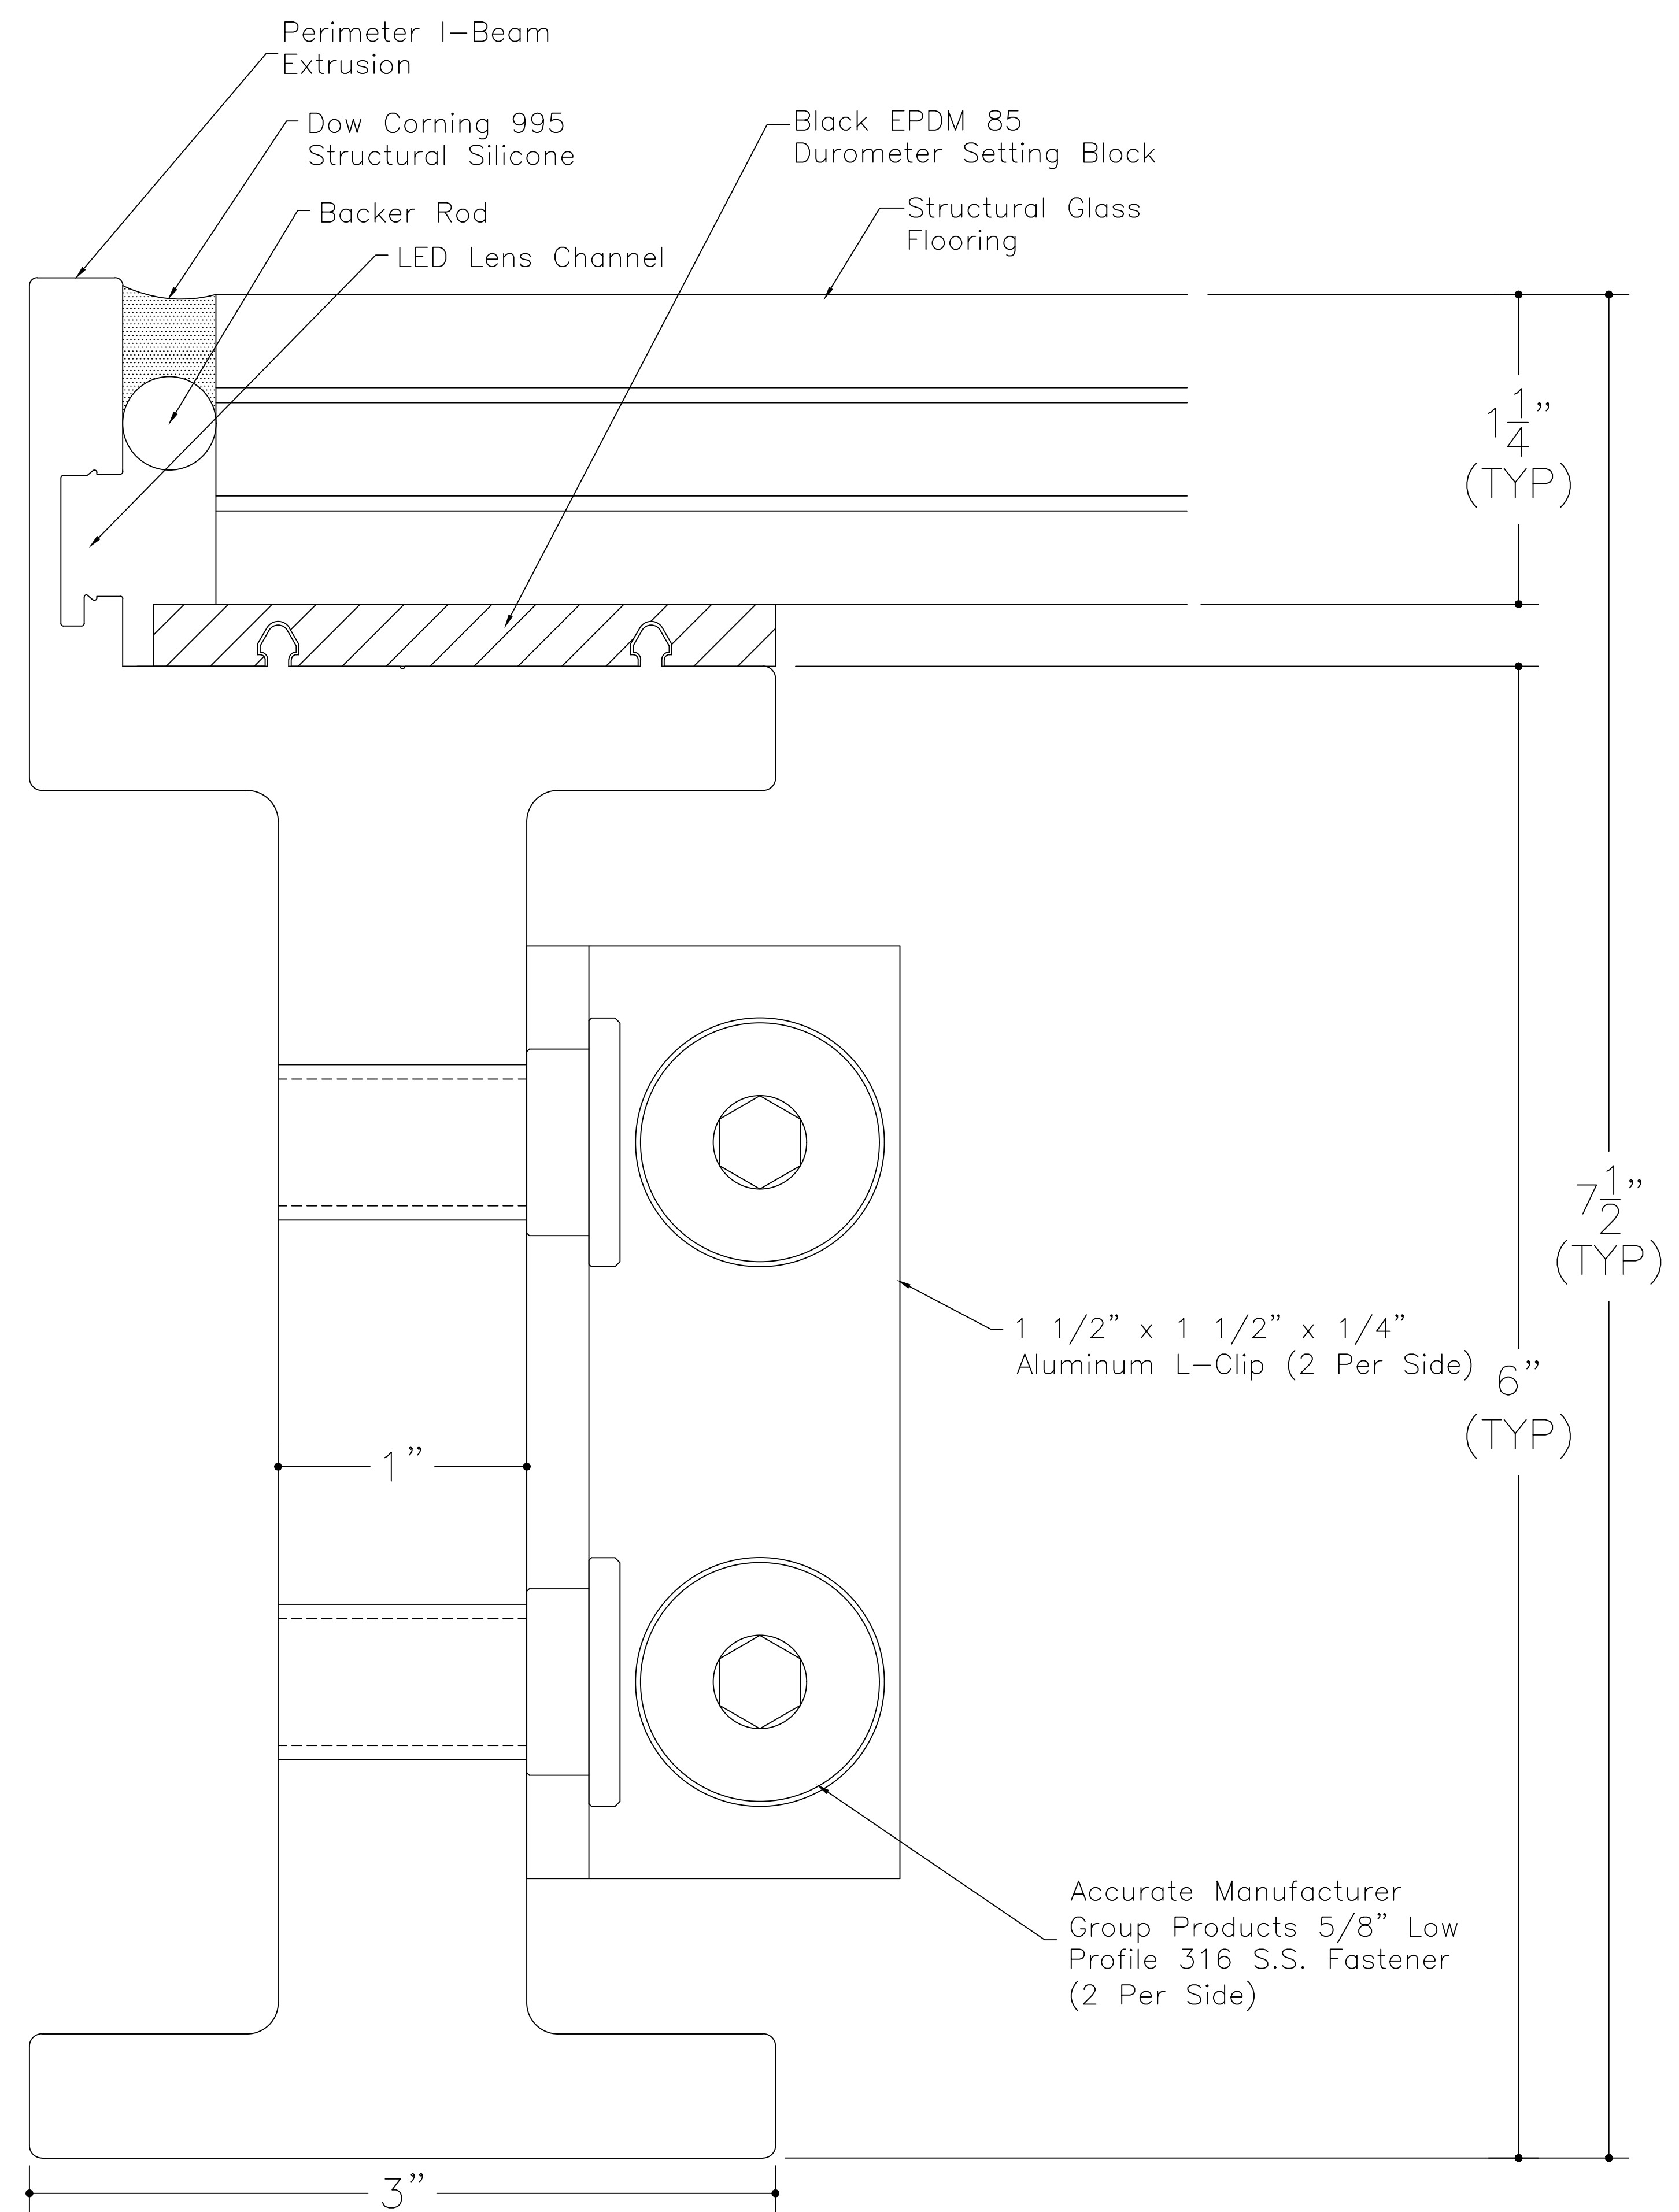

SkyFloor® Deck System Perimeter Detail



ARCHITECT			
CONTRACTOR			
MANUFACTURER	Glass Flooring Systems, Inc. 10 Leslie Court Whippany, NJ 07981		
PROJECT	SkyFloor® Deck System Perimeter Detail		
SCALE: 1 : 2 ALL ELEVATIONS ARE VIEWED FROM EXTERIOR			
DRAWN	DATE	DWG. NO.	SHEET
GFS	07/02/2018	SkyFloor Deck System	1 OF 1