


Patent #'s  
 US 9,874,018  
 US 9,909,309  
 US 9,920,532  
 US 9,797,140  
 US 9,777,531  
 US 9,598,867  
 US 9,441,378

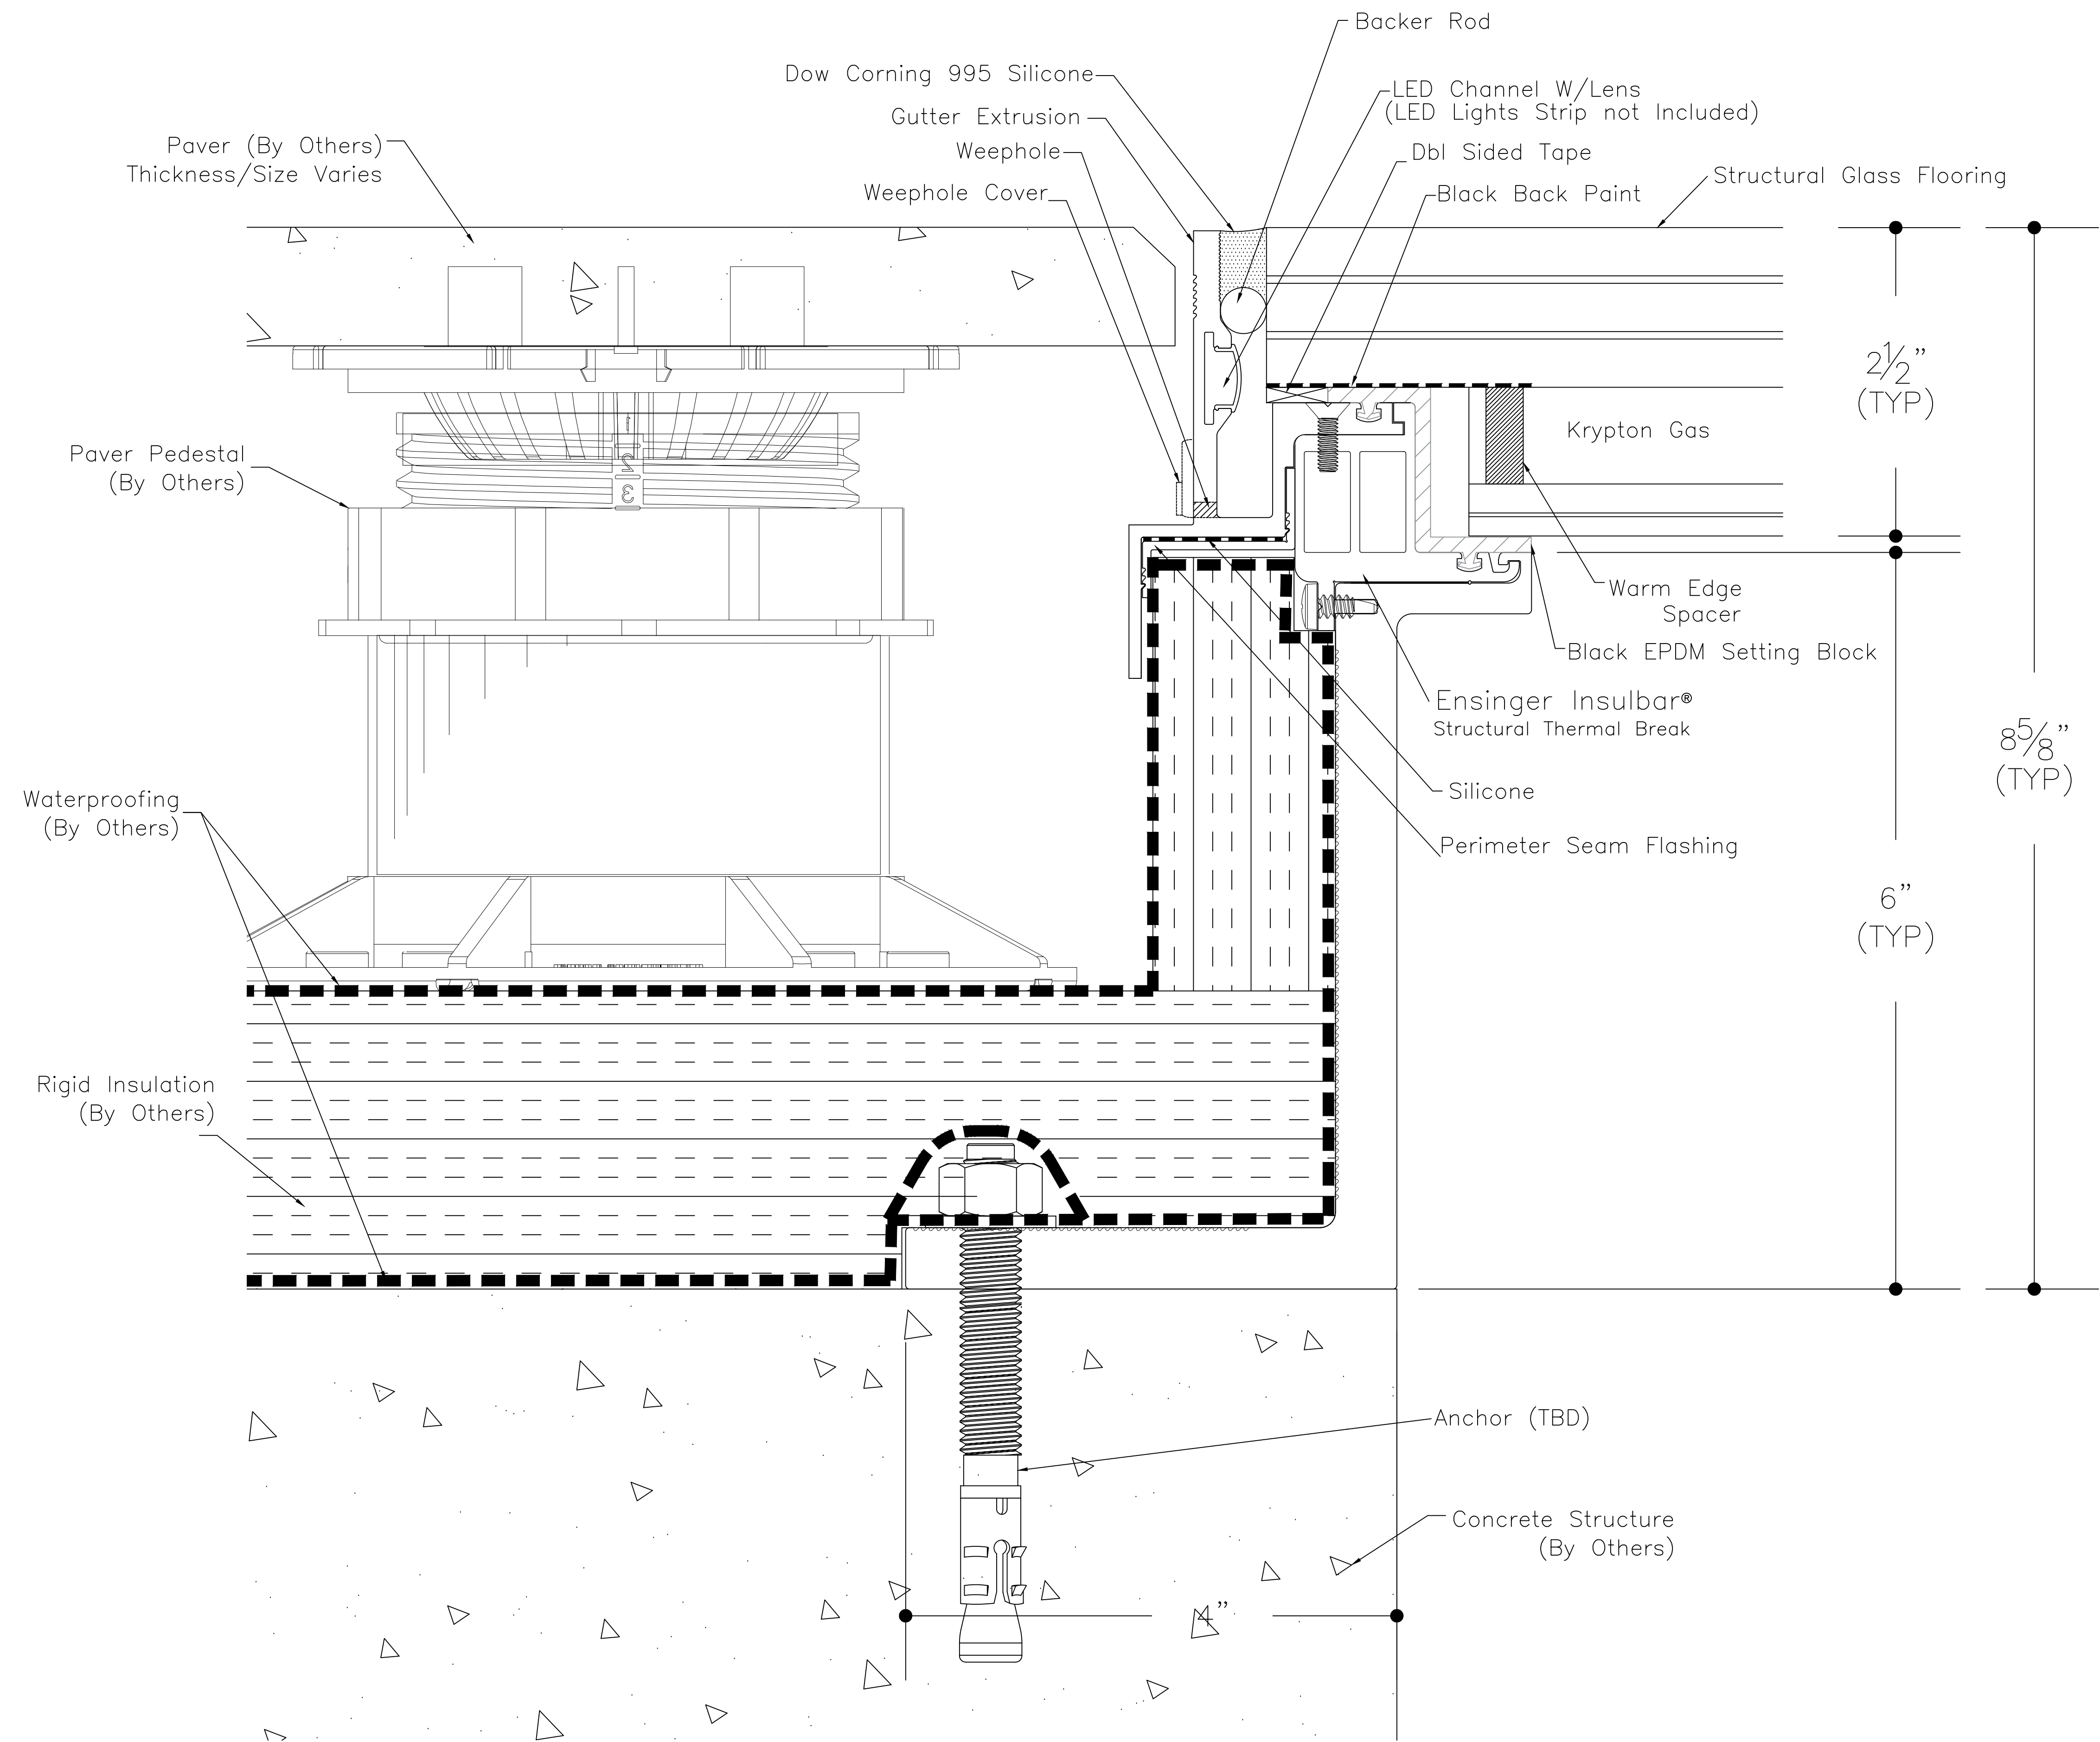

① SkyFloor® Series 2000 Pedestal perimeter with Single Spacer



ARCHITECT			
CONTRACTOR			
MANUFACTURER		Glass Flooring Systems, Inc. 10 Leslie Court Whippany, NJ 07981	
PROJECT		SkyFloor® Series 2000 Pedestal Perimeter with Single Spacer	
SCALE: 1 : 2 ALL ELEVATIONS ARE VIEWED FROM EXTERIOR			
DRAWN	DATE	DWG NO.	SHEET
GFS	07/02/2018	Skyfloor 2000 Series	1 OF 1