


Patent #'s
 US 9,874,018
 US 9,909,309
 US 9,920,532
 US 9,797,140
 US 9,777,531
 US 9,598,867
 US 9,441,378

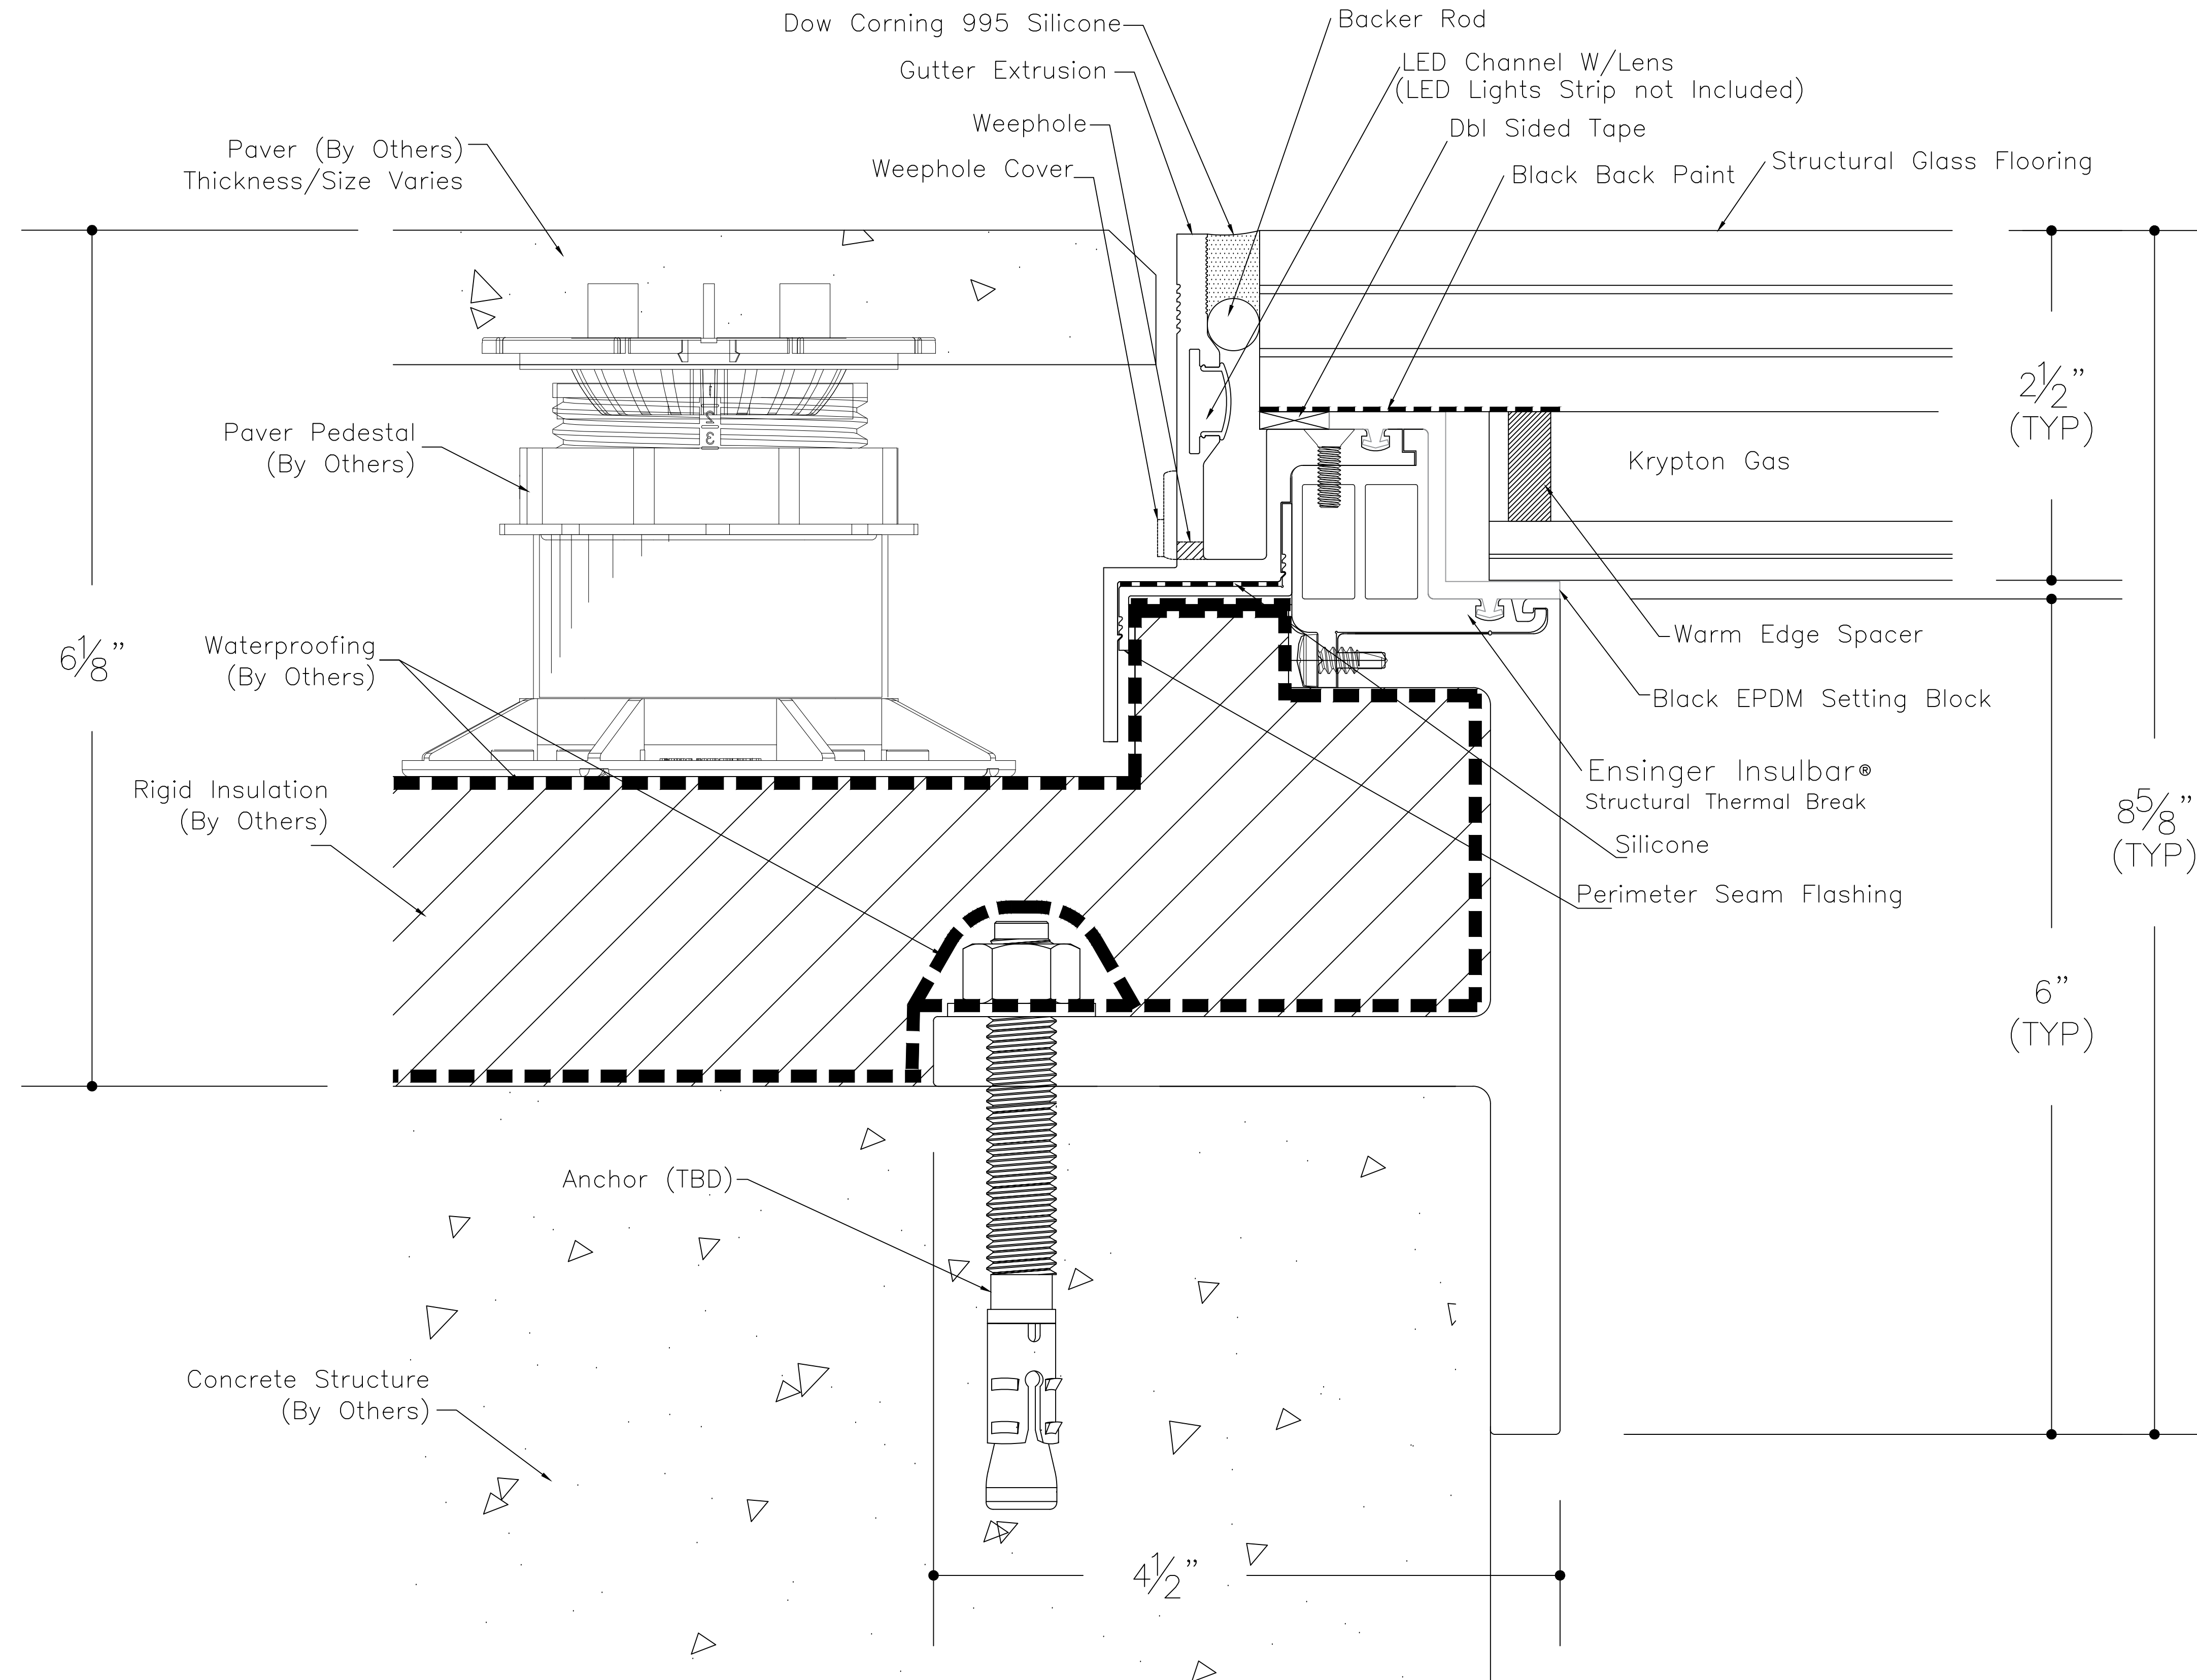

① SkyFloor® Series 2000 Recessed perimeter with Single Spacer

MANUFACTURER Glass Flooring Systems, Inc. 10 Leslie Court Whippany, NJ 07981			
PROJECT SkyFloor® Series 2000 Recessed Perimeter with Single Spacer			
SCALE: 1 : 2 ALL ELEVATIONS ARE VIEWED FROM EXTERIOR			
DRAWN GFS	DATE 07/02/2018	DWG NO. Skyfloor Series 2000	SHEET 1 OF 1